


PROPOSED LOWER LEVEL FLOOR PLAN

SCALE: 1/4" = 1'-0"

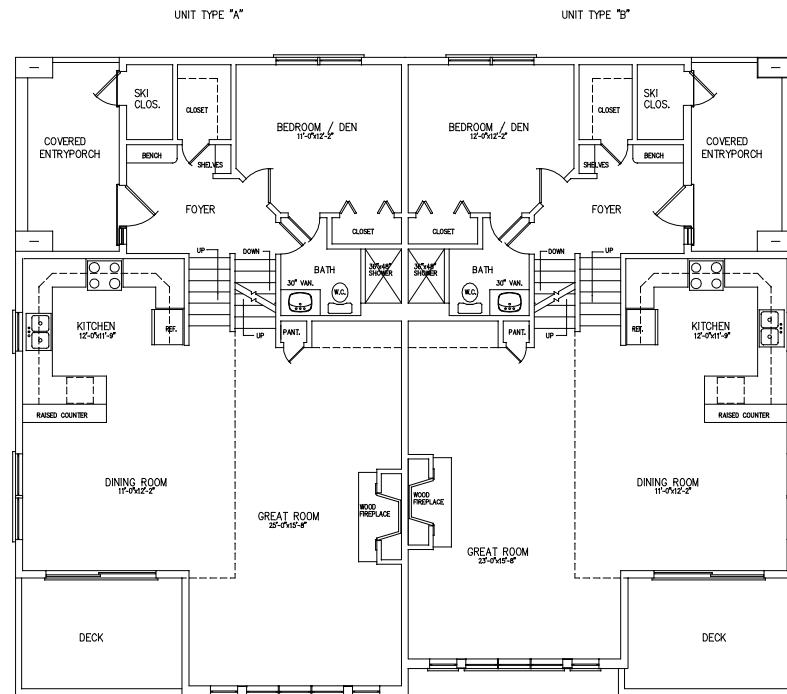

PROPOSED ENTRY LEVEL / FIRST FLOOR PLAN

SCALE: 1/4" = 1'-0"

MICHAEL C. PIAZZA, ARCHITECT
 P.O. Box 355
 Compton, NH 03223
 Tel: 603-536-1144
 Fax: 603-536-1144

REV. 03/23/07

04/03/07

TITLE: **PROPOSED FLOOR PLANS**
 PROJECT: **THE RAPIDS at SOUTH MOUNTAIN**
 LINCOLN, NEW HAMPSHIRE

DATE: 03/12/07

SCALE: 1/4" = 1'-0"

PROJECT NO.

FILE: 0411N-PREDWG

P1
 DRAWING NO.